


PROPOSED FRONT ELEVATION
3/16"=1'-0"

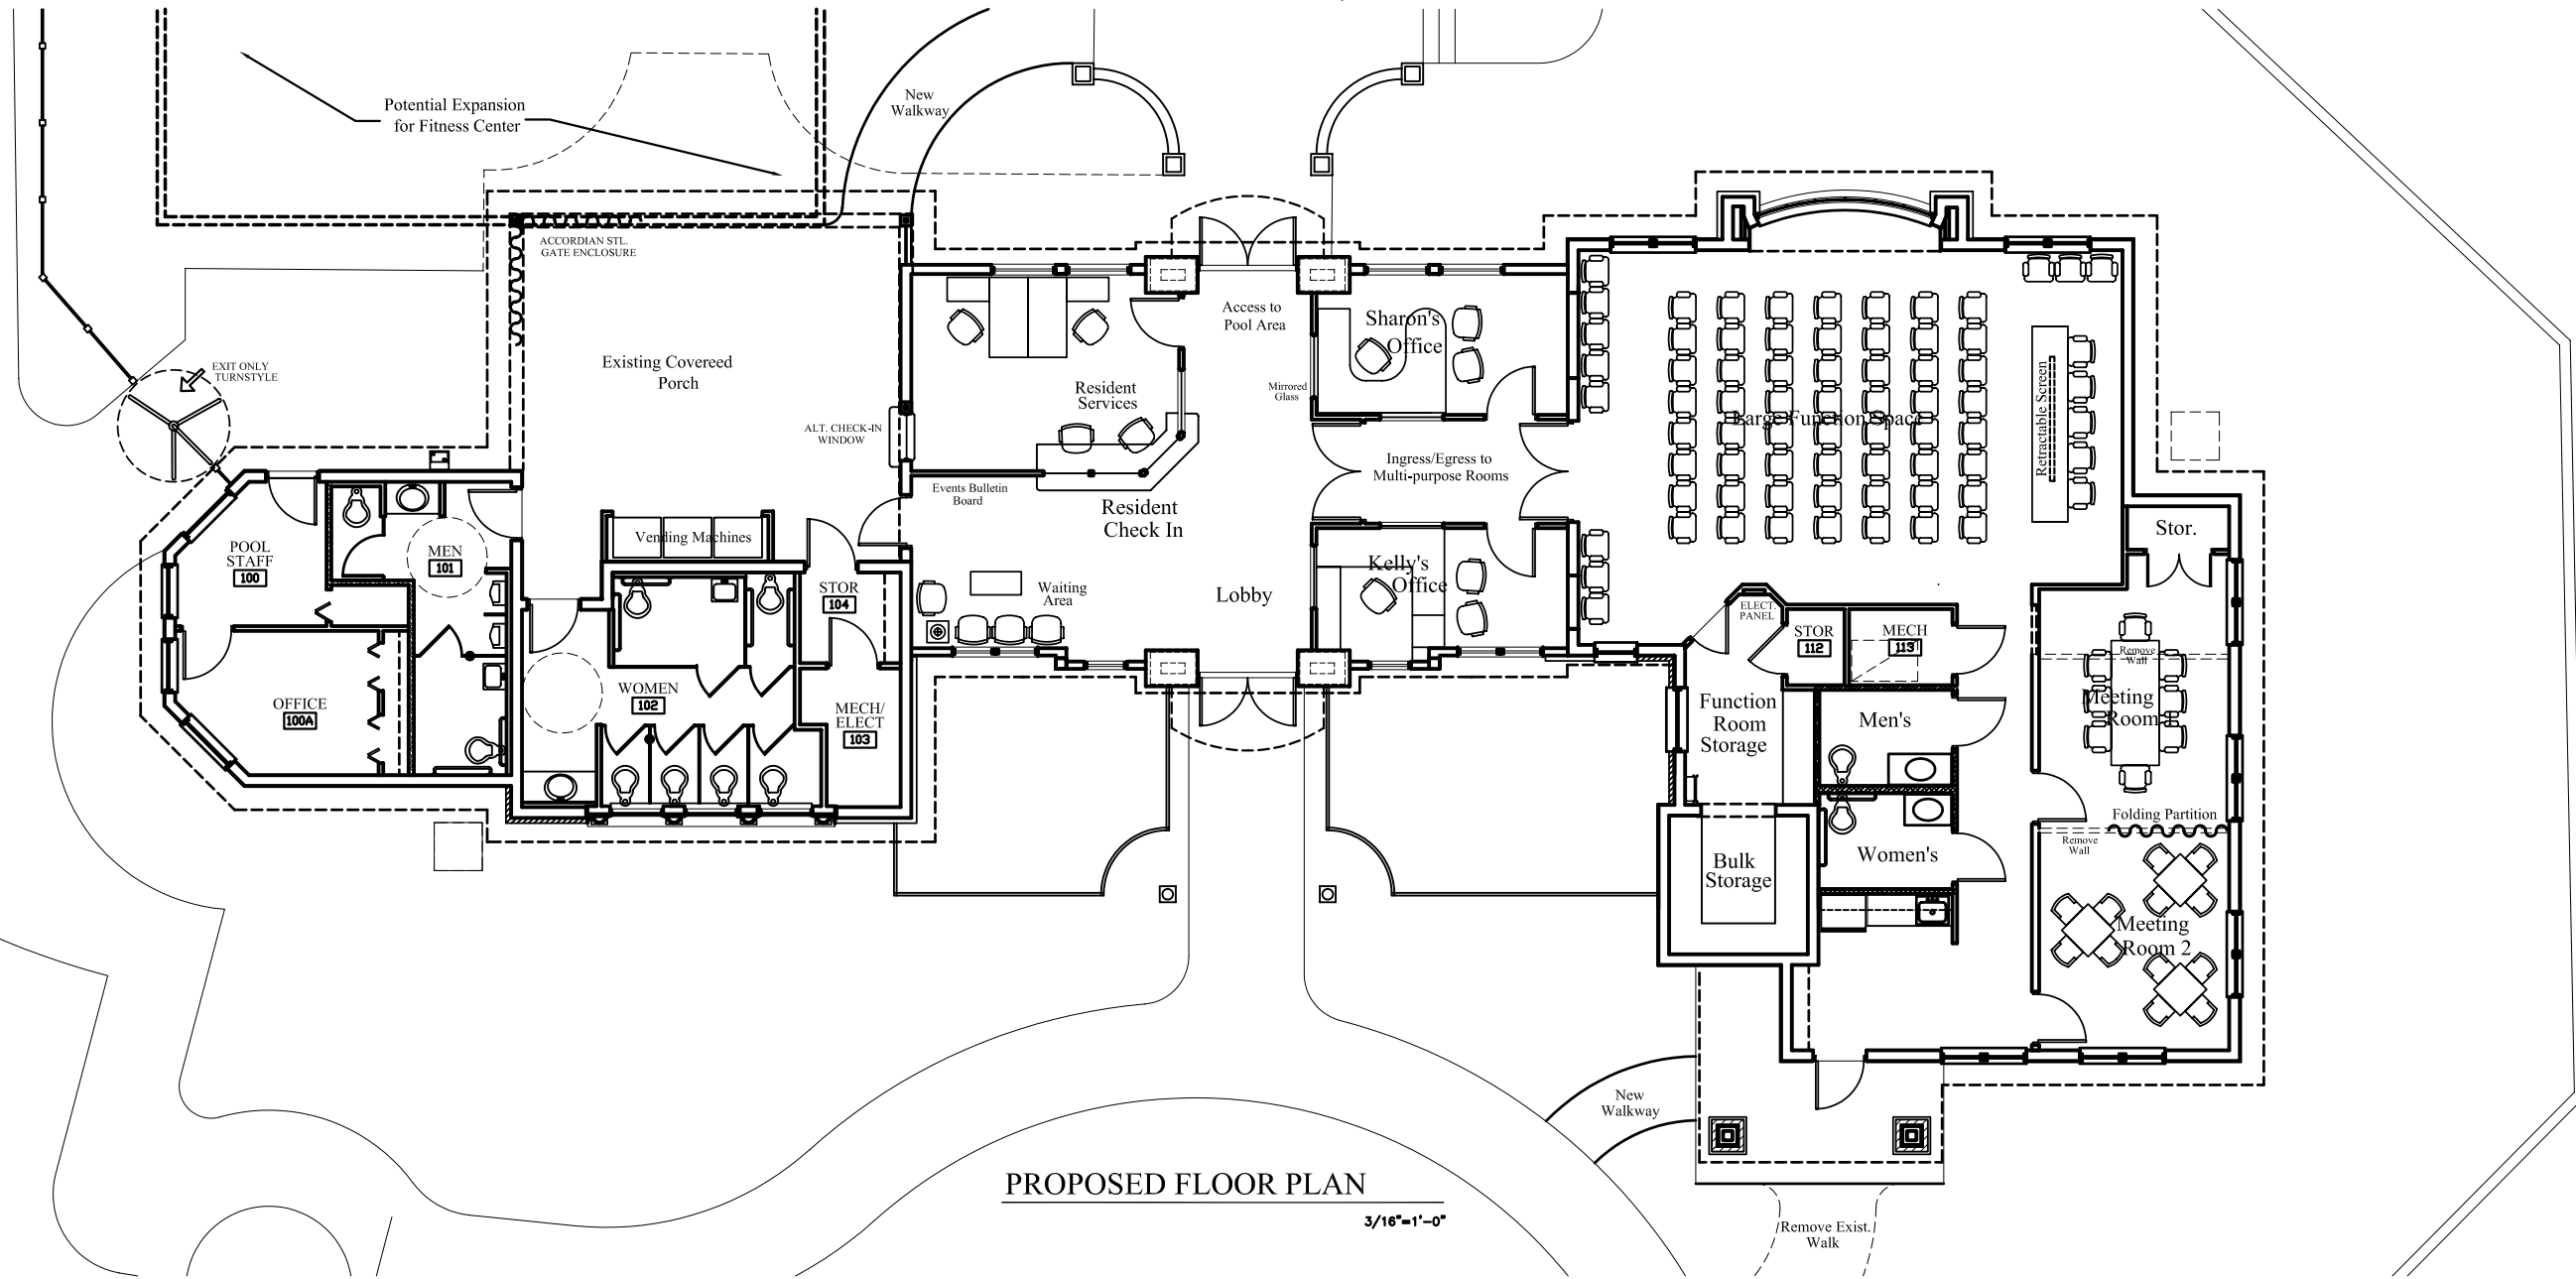

PROPOSED FLOOR PLAN
3/16"=1'-0"

REVISIONS	
NO.	DESCRIPTION

THIS DRAWING IS AN INSTRUMENT OF SERVICE AND THE PROPERTY OF BASHAM & LUCAS DESIGN GROUP, AND SHALL REMAIN THEIR PROPERTY. THE USE OF THIS DRAWING FOR ANY OTHER PROJECT OR FOR ANY OTHER PURPOSE WITHOUT THE WRITTEN CONSENT OF BASHAM & LUCAS DESIGN GROUP IS EXPRESSLY PROHIBITED AND PUBLICATION THEREOF IS EXPRESSLY LIMITED TO SUCH USE.

VISTA LAKES
ORLANDO, FLORIDA
A TERRABROOK COMMUNITY
PROPOSED FLOOR PLAN



BASHAM & LUCAS
DESIGN GROUP, INC.
PLANNING-ARCHITECTURE-LANDSCAPE
7645 GATE PARKWAY, #201
JACKSONVILLE, FLORIDA 32256
(904) 731-2323 FAX (904) 731-2699
Website: www.bashamlucas.com
Lic. Nos.: AA26000586

DRAWN BY	MTL
CHECKED BY	MTL
DATE	07-15-11
JOB NO.	11-19
SHEET NO.	A1.1